


ARWEC

STUDIO 1

1,540 sq. ft / 143 sq. m

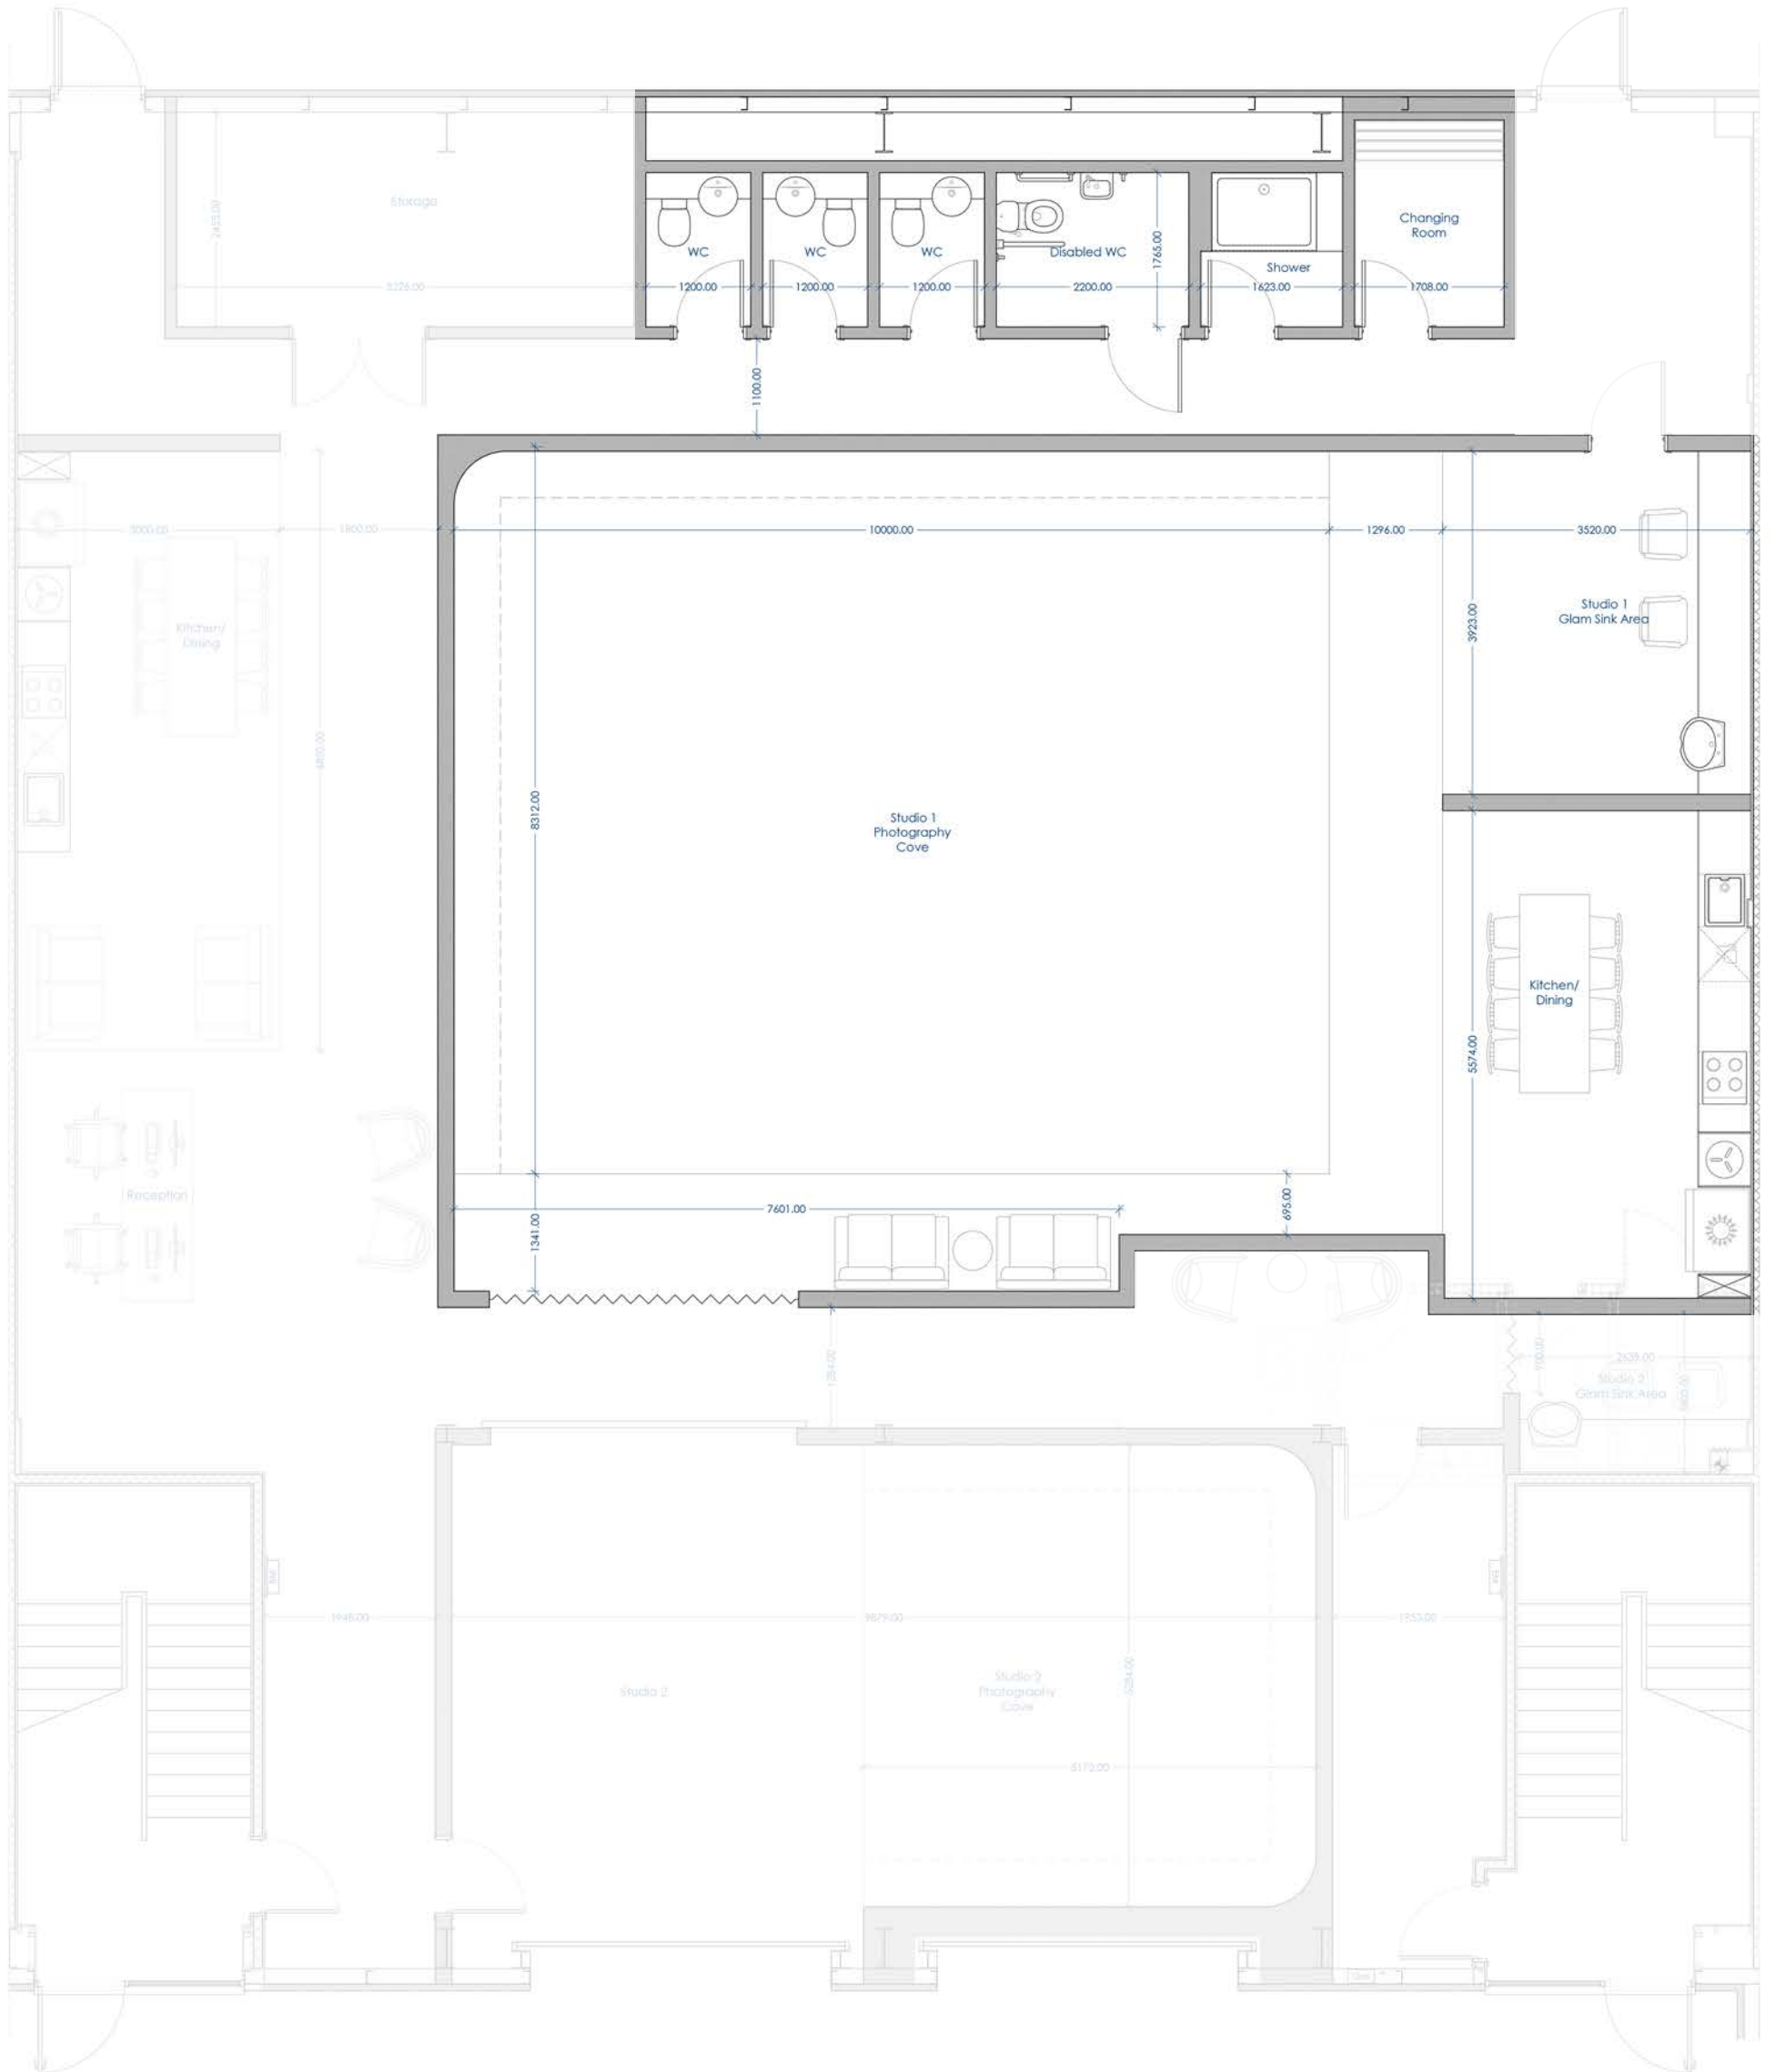

Ground Floor

ARWEC LIMITED

16 & 17 Chancerygate Business Centre, Manor House Avenue, Southampton, SO15 0AE UK

+44 800 644 0059 enquiries@arwec.com



Scale 1:50	Sheet A1
Drawn by OR-RWA	Date Jan 2023
Drawing No. PR01	Revision F